



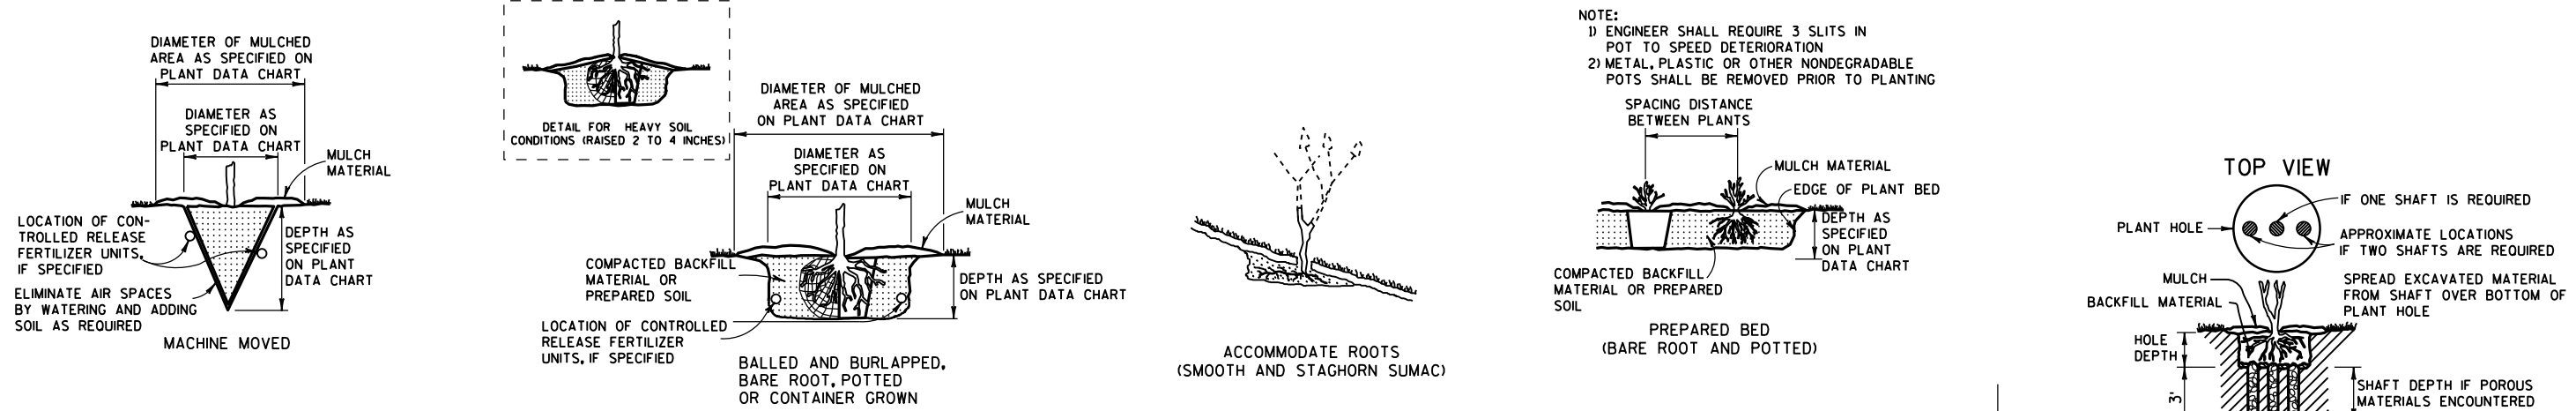

SDD 14a2 Tree Planting Detail




PLANTING

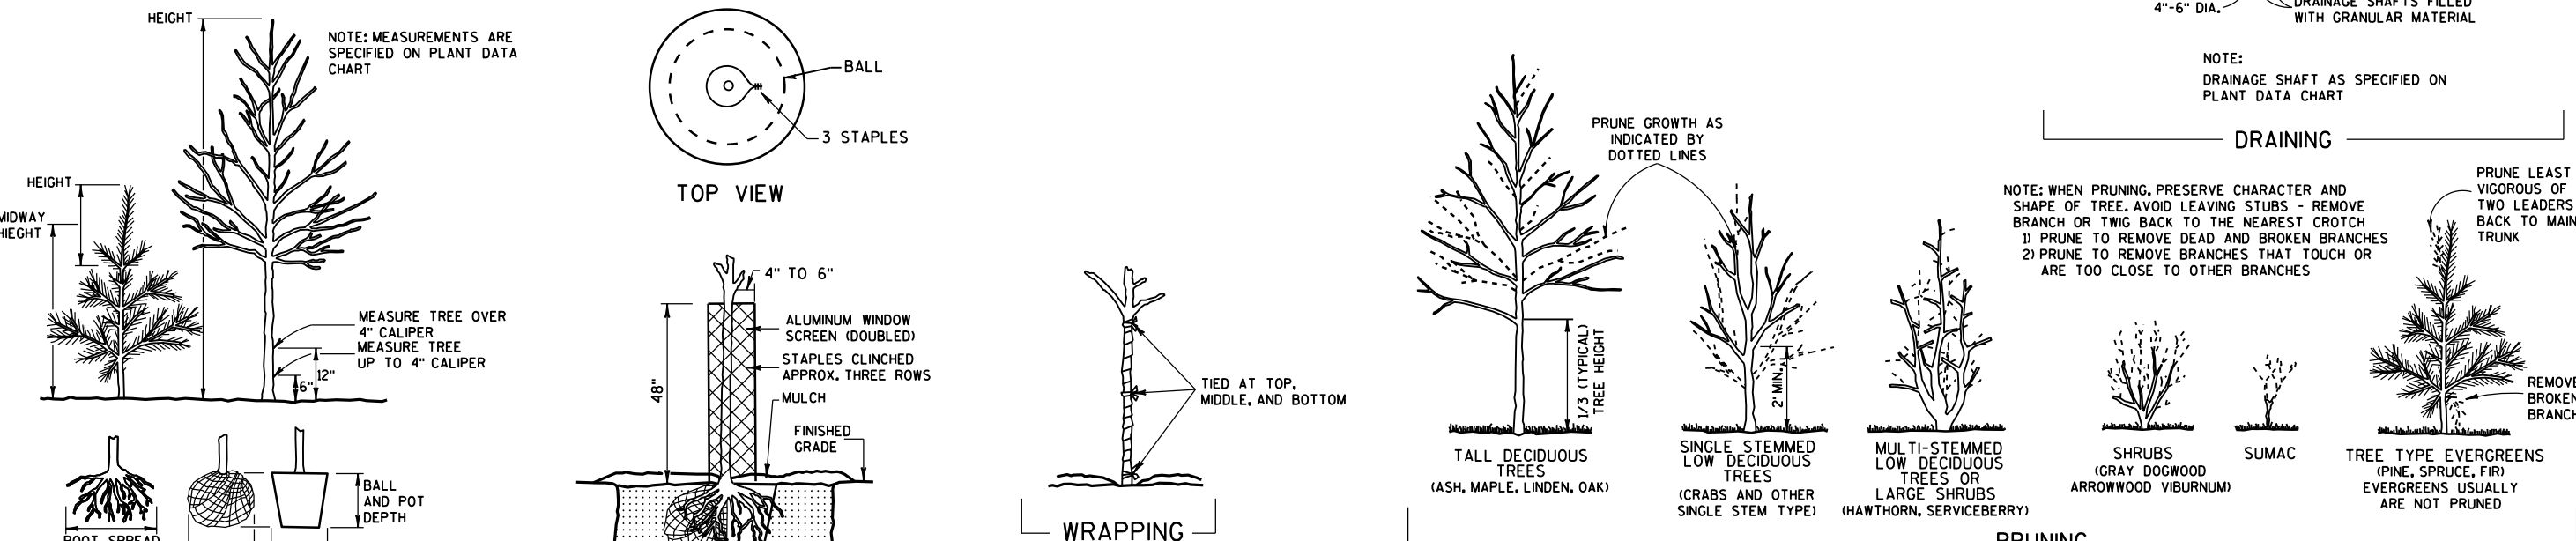

WRAPPING

PRUNING

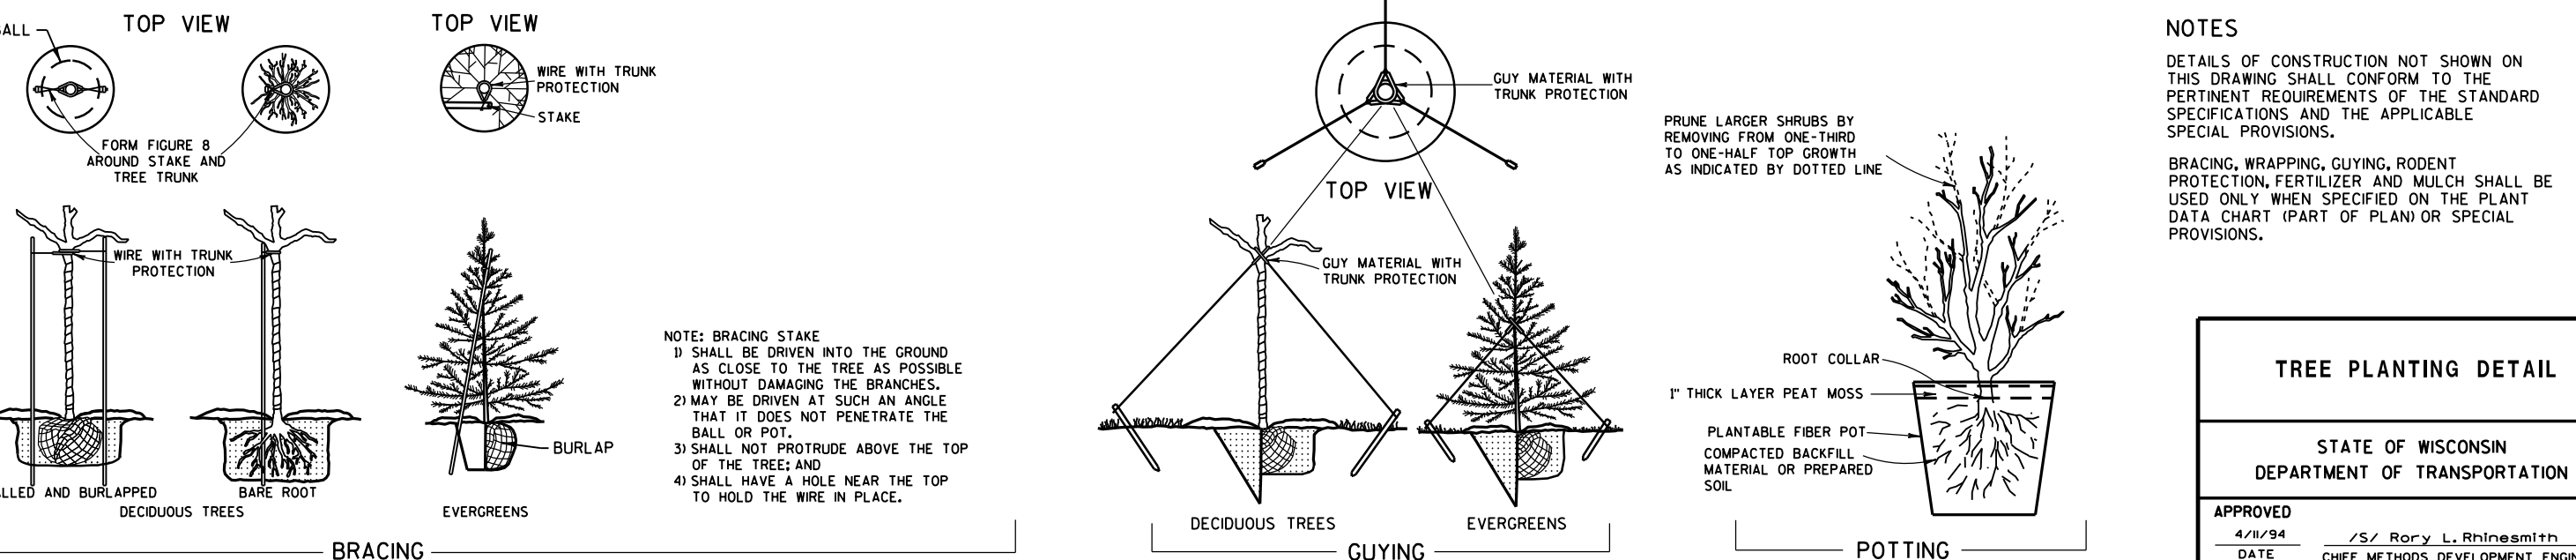

BRACING

GUYING

POTTING

NOTES

DETAILS OF CONSTRUCTION NOT SHOWN ON THIS DRAWING SHALL CONFORM TO THE PERTINENT REQUIREMENTS OF THE STANDARD SPECIFICATIONS AND THE APPLICABLE SPECIAL PROVISIONS.

BRACING, WRAPPING, GUYING, RODENT PROTECTION, FERTILIZER AND MULCH SHALL BE USED ONLY WHEN SPECIFIED ON THE PLANT DATA CHART (PART OF PLAN) OR SPECIAL PROVISIONS.

TREE PLANTING DETAIL	
STATE OF WISCONSIN DEPARTMENT OF TRANSPORTATION	
APPROVED 4/11/94 DATE	/S/ Rory L. Rhinesmith CHIEF METHODS DEVELOPMENT ENGINEER
FHWA	

*Tree Planting Detail***References:**

Transportation Landscape Design Handbook

Bid items associated with this drawing:

<u>ITEM NUMBER</u>	<u>DESCRIPTION</u>	<u>UNIT</u>
632.0101	Trees (species) (size) (root)	EACH
632.0201	Shrubs (species) (size) (root)	EACH
632.0301	Vines (species) (size) (root).....	EACH

Standardized Special Provisions associated with this drawing:

<u>STSP NUMBER</u>	<u>TITLE</u>
--------------------	--------------

See contact person listed below for special provisions to use with this drawing.

Other SDDs associated with this drawing:

NONE

Design Notes:

A plant data chart is required in each plan using this drawing. See the reference above for guidance on the contents of the plant data chart.

Controlled release fertilizer units should be used with all plantings. They should be specified in the plant data chart.

Contact Person:

Mark Polega (608) 266-6791